

0 1 2 3 4 5 6 7 8 9

A

B


C

D

E

F

The label, box and all information contained on this plane are property of METALANDES S.A.S. and no part of it may be reproduced, stored in a retrieval system, or transmitted in any form or by any means, electronic, mechanical, photocopying, recording, or by any information storage and retrieval system, without the prior written permission of METALANDES S.A.S.

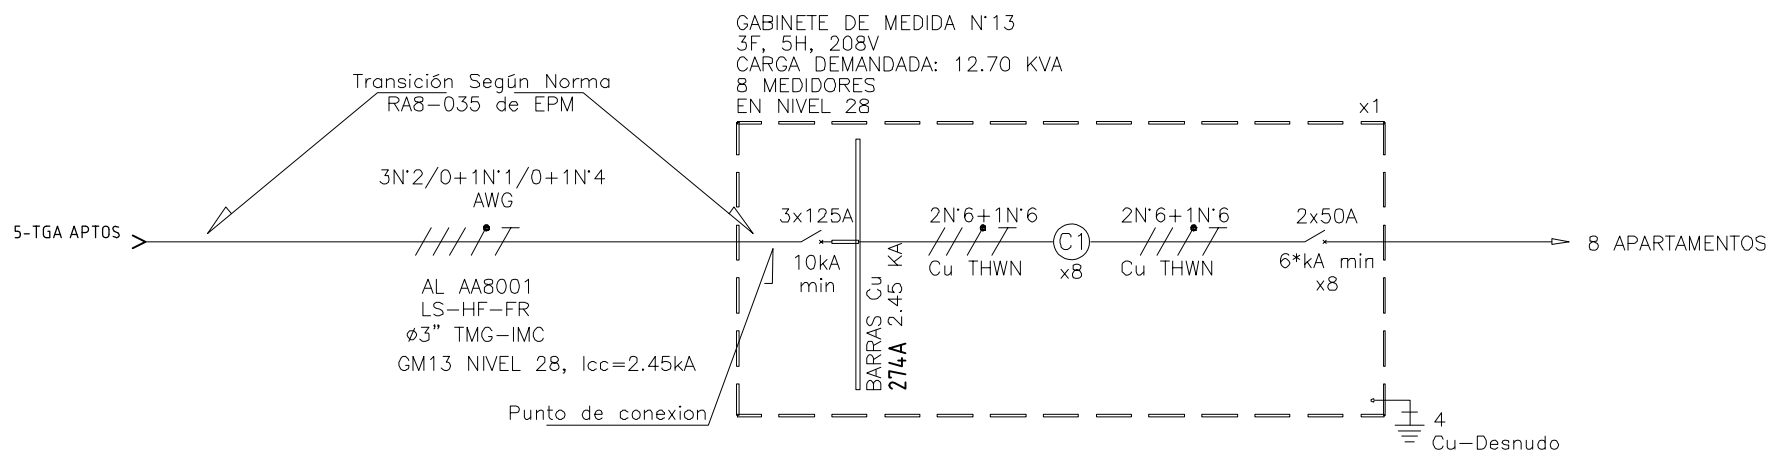

* Minimo 6kA bajo norma IEC 60898, segun lo exige la norma RA8-017 de EPM

DISEÑO PLANO:	FECHA:
D. MADRID	05/03/2021
DISEÑO:	FECHA:
MENSULA	



CLIENTE: MENSULA	ORDEN DE PRODUCCIÓN: 25674-9
PROYECTO: WALL	GAB MEDIDA N°13
CONTENIDO: UNIFILAR	RESPONSABLE DEL PROYECTO: E. GRAJALES
RUTA DE ARCHIVO: D:\1.TEMP DIBUJO\2021\M\MENSULA\OP 25674 WALL\ELECTRICOS\QU1 UNIFILAR.dwg	FECHA DE IMPRESIÓN: 10-31-2022

VERSIÓN: 01
ESQUEMA: QU1
HOJA: 17
DE: 17

0 1 2 3 4 5 6 7 8 9