


Copyright (C) Metalandes S.A.S. 2018 All Rights Reserved

The label, box and all information contained on this plane are property of Metalandes S.A.S. and its subsidiaries. No part of this document may be reproduced, stored in a retrieval system, or distributed in any form or by any means, without the prior written permission of Metalandes S.A.S.

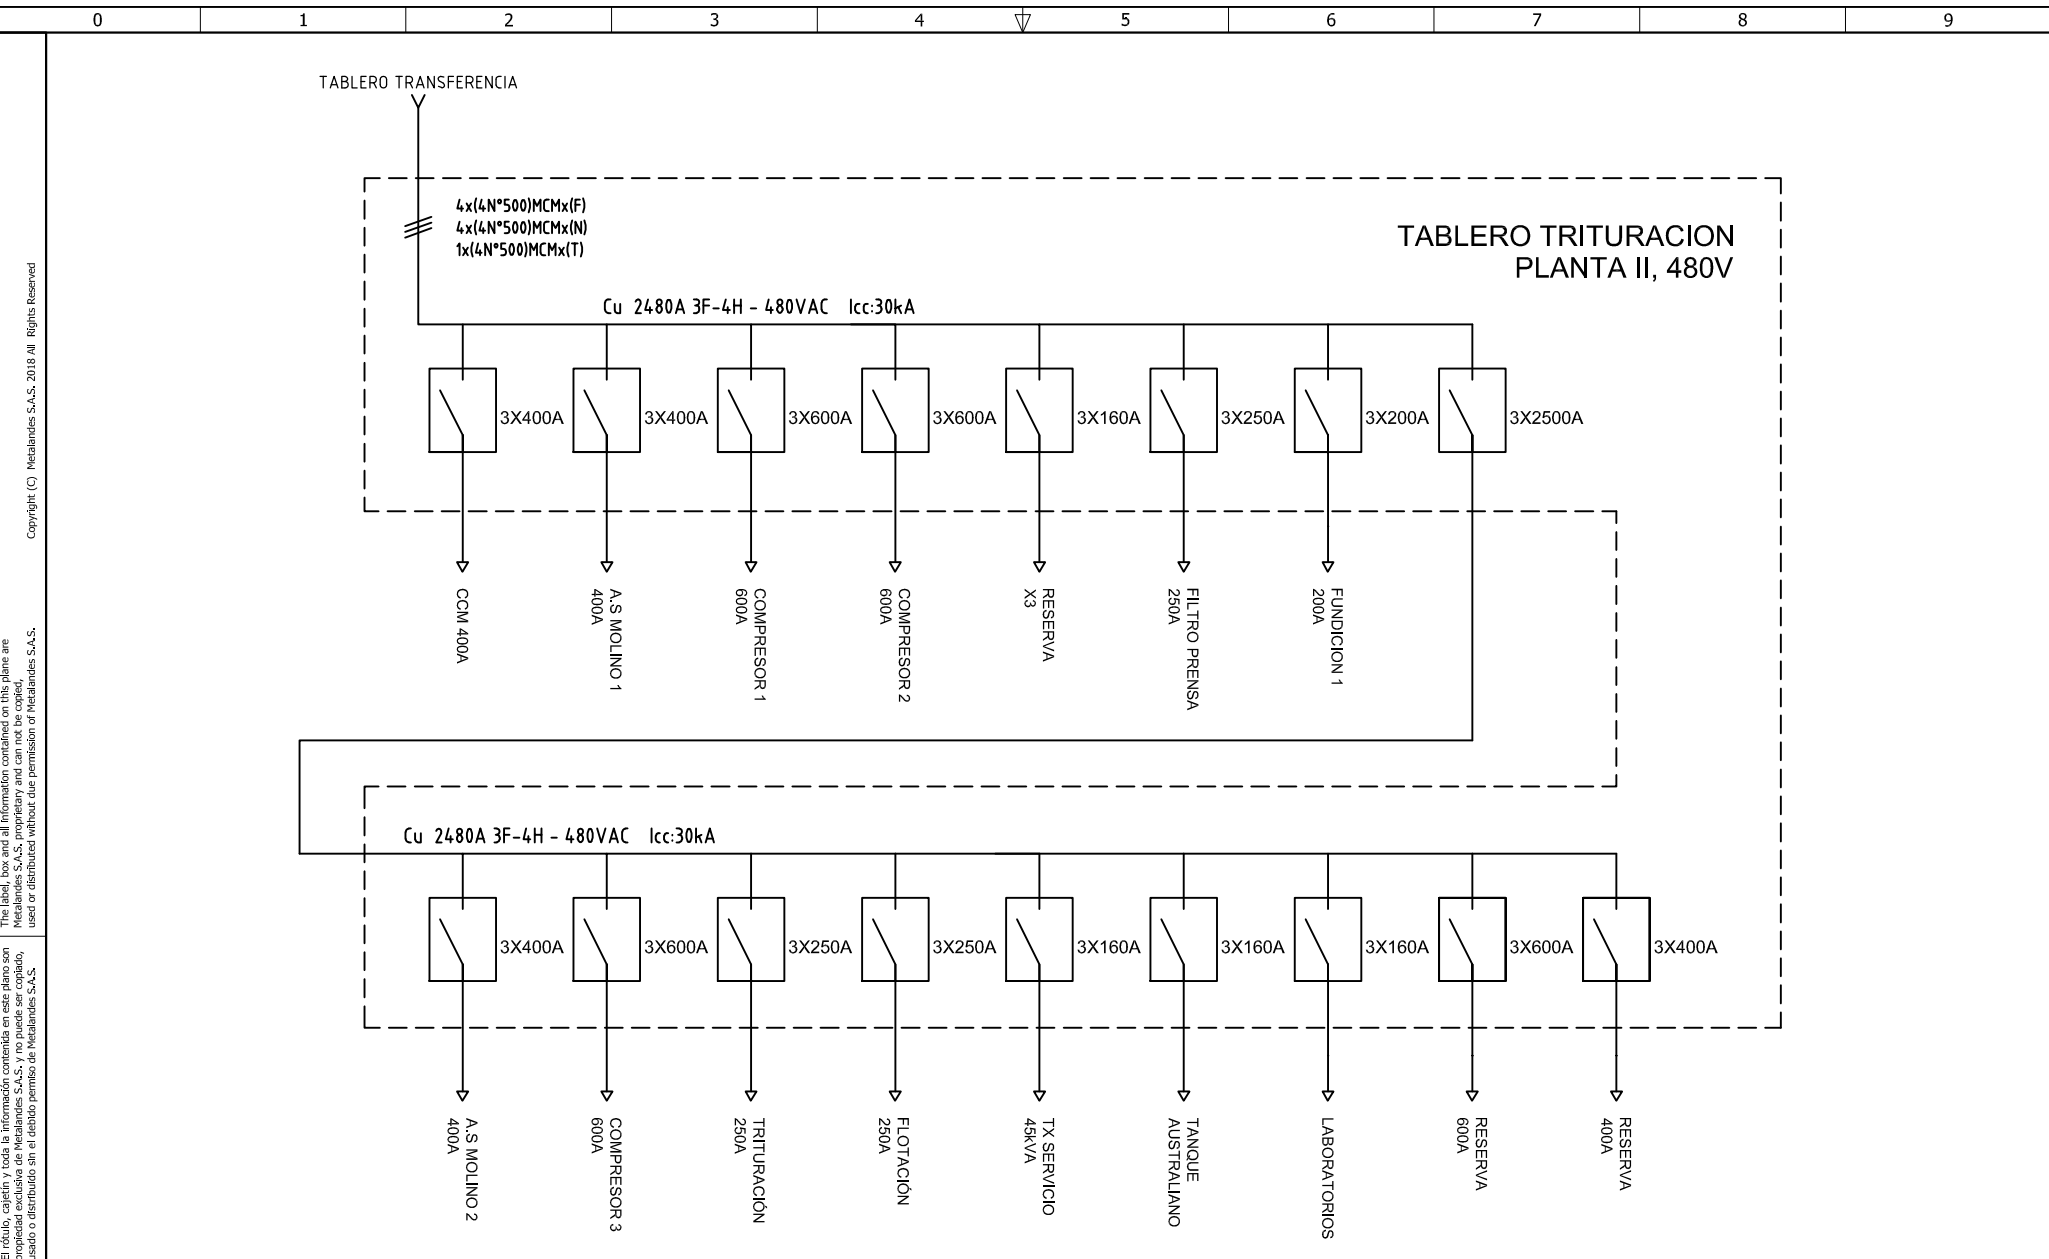

DISEÑO PLANO:	FECHA:
D. MADRID	12/10/2022
DISEÑO:	FECHA:
U.S. GROUP	



METALANDES S.A.S

CLIENTE: UNLIMITED SUPPLY GROUP S.A.S
PROYECTO: SANTA ROSA DEL SUR
CONTENIDO: UNIFILAR
RUTA DE ARCHIVO: D:\1.TEMP DIBUJO\2022\U\UNLIMITED SUPPLY GROUP SAS\OP 27127 SANTA ROSA DEL SUR\ELECTRICOS\VERSION 2\BU1 UNIFILAR.dwg

ORDEN DE PRODUCCIÓN: 27127-2	VERSIÓN: 01
TAB DISTRIBUCION 480V	ESQUEMA: BU1
RESPONSABLE DEL PROYECTO: E. GRAJALES	HOJA: DE: 17
	FECHA DE IMPRESIÓN: 04-27-2023